


4/21/2026 3:47:39 PM

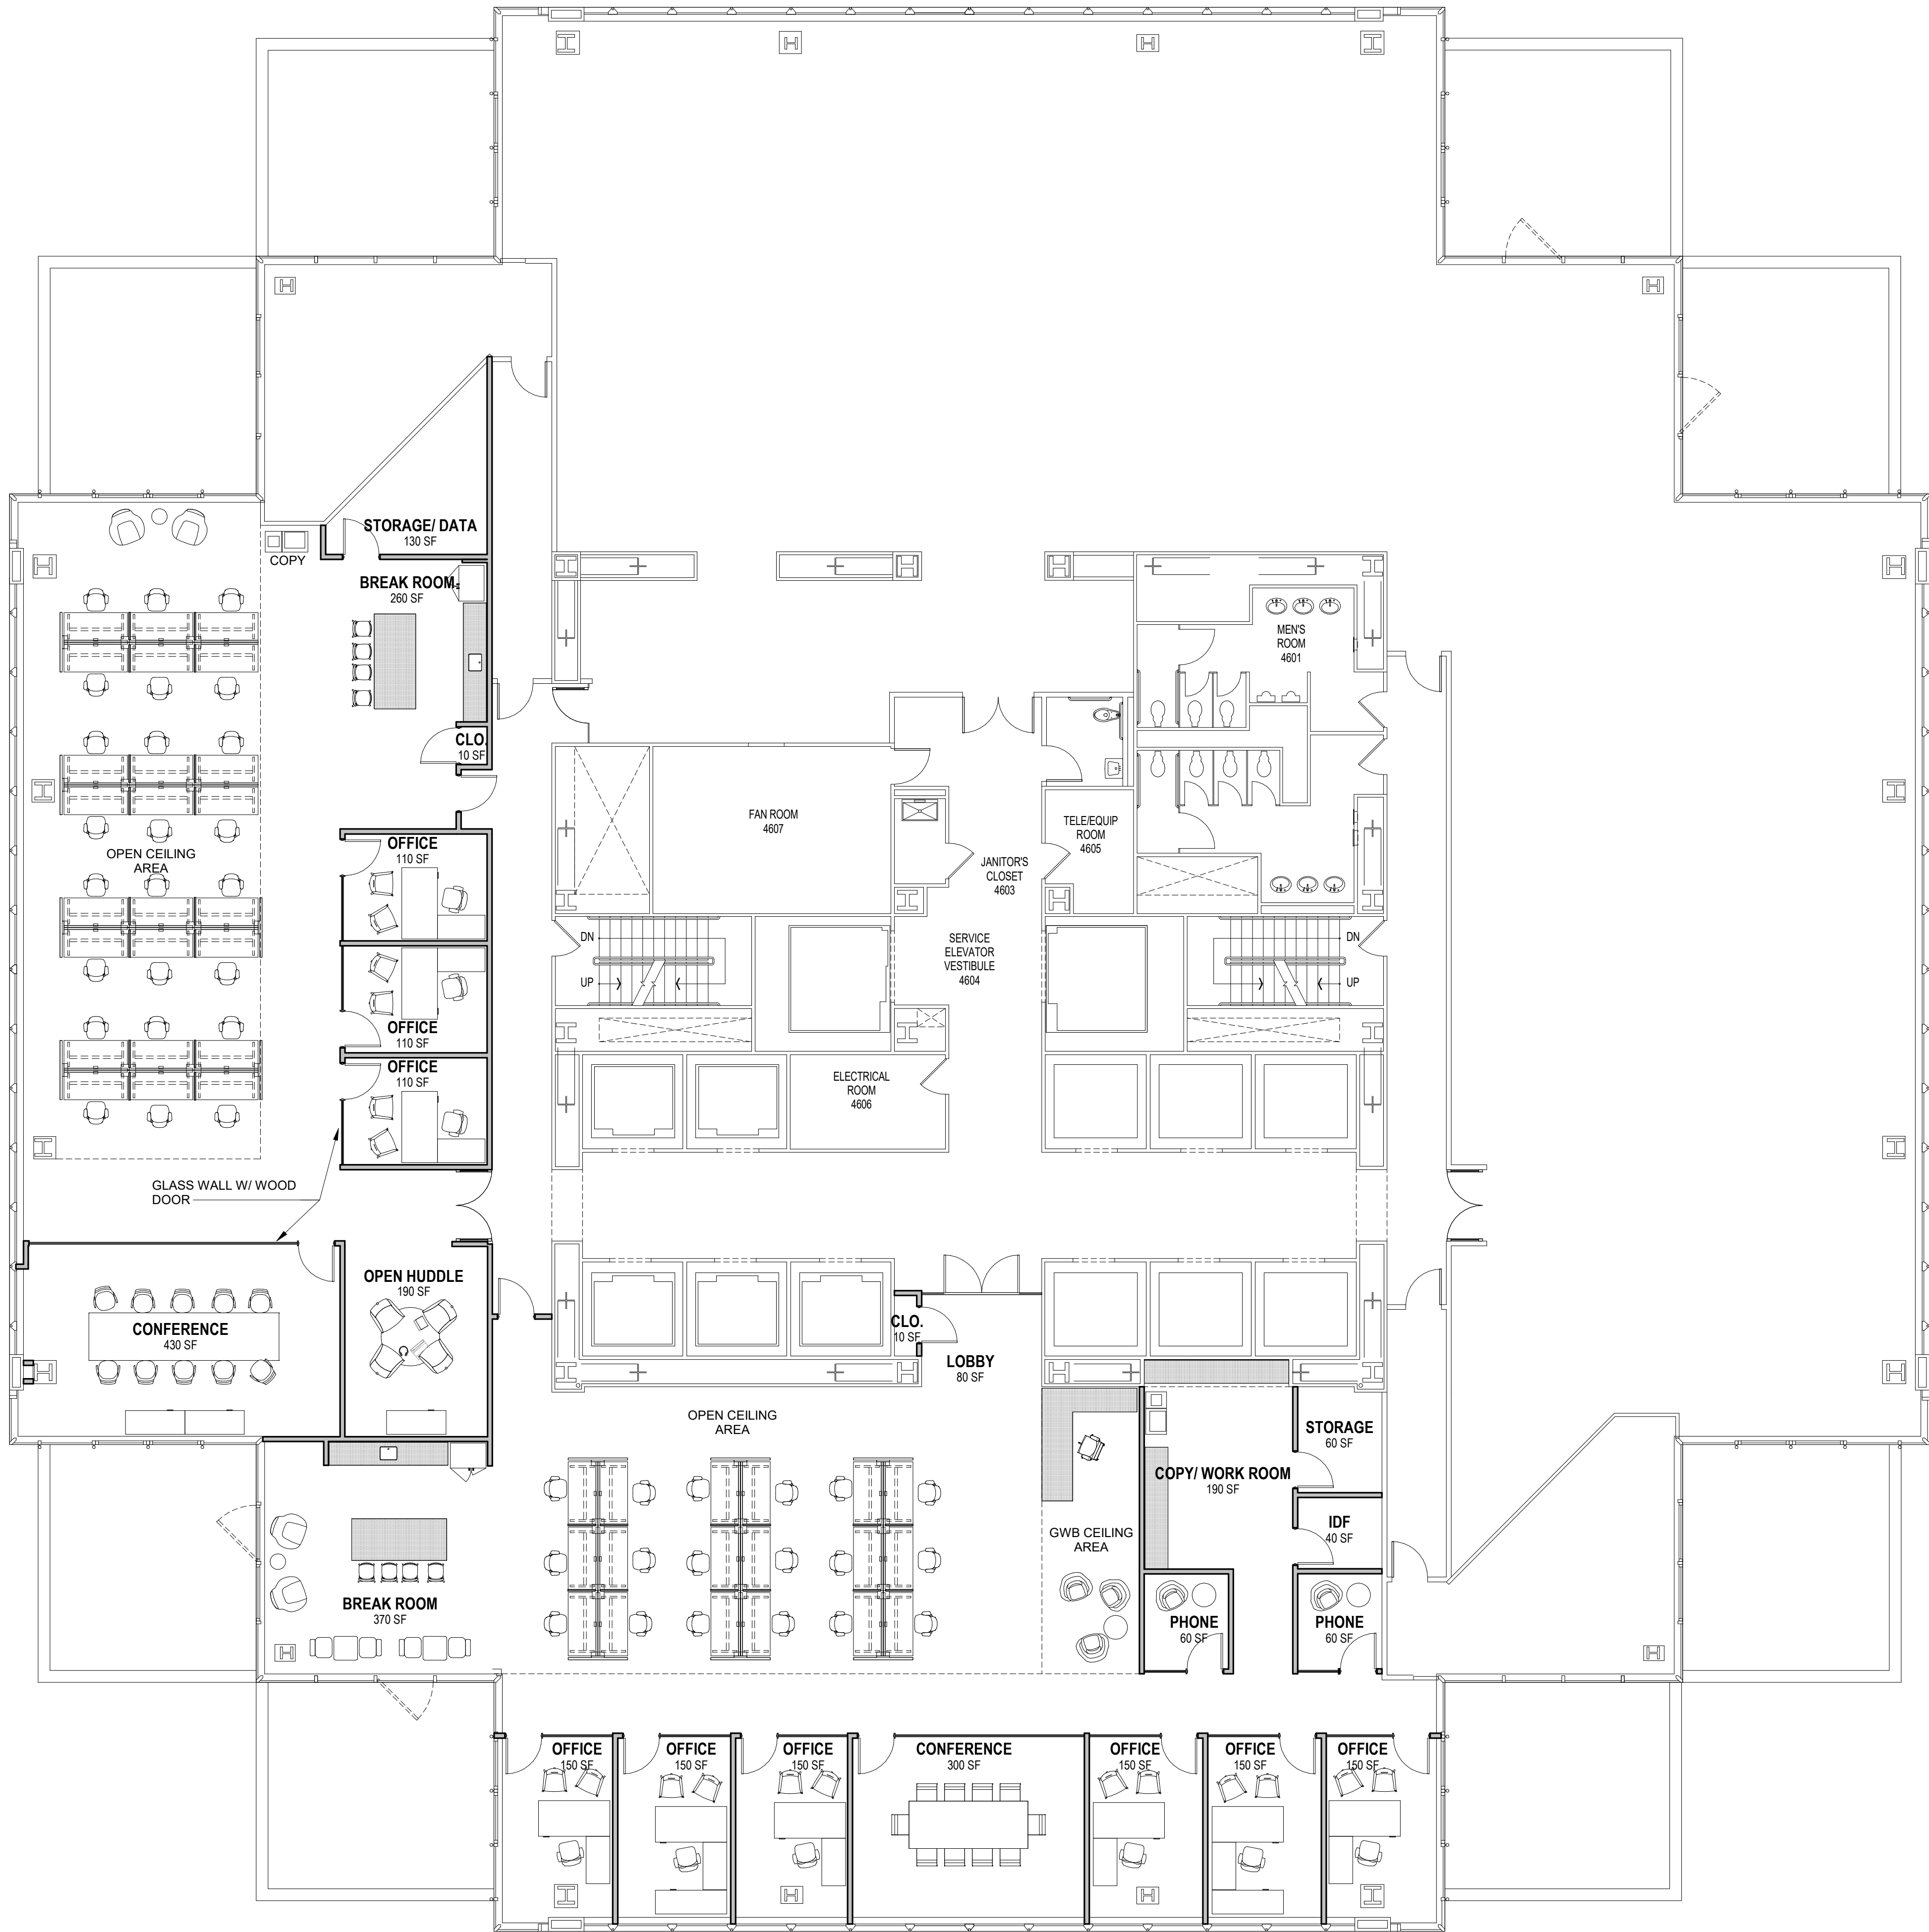

FLOOR PLAN LEGEND

EXISTING WALL TO REMAIN

NEW WALL, SEE PARTITION SCHED. & WALL DETAILS

EXISTING DOOR TO REMAIN

NEW DOOR, SEE SCHED.

NEW MILLWORK

AREA NOT IN SCOPE

WALL TAG

INDICATES STC RATED / SOUND BATTS

PARTITION TYPE

INDICATES FIRE RATED WALL

1 46TH FLOOR PLAN
1/8" = 1'-0"



Blackney Hayes

phone: (215) 829.0922 x###
Contact Person: PM Name

OWNER
One Liberty Place
phone: Client Phone
Contact Person: Client Contact Person

Project:
46th Floor One Liberty
Spec Suites

Project Address:
Project Address
City, ST ZIP

Sheet Title:
46th FLOOR PLAN

Seal

DUTY TO INSPECT CONTRACT DOCUMENTS PRIOR TO STARTING WORK:
Any party who relies in part or whole on the content of these Construction Documents shall, before beginning any work, be responsible for fully inspecting the complete set of Contract Documents, including all Drawings, Specifications, and Addenda, for completeness, conflicts, scope of work, and suitability for constructing the building. All parties relying on these documents represent that they have expertise in the area of their responsibility and are knowledgeable regarding industry standards, product requirements and code requirements and therefore are qualified to fully evaluate and interpret the contract documents. All parties relying on these documents must, prior to beginning work, submit all requests for clarifications and additional information to the Architect in writing. **All parties who begin work hereby certify that the documents are suitable for their intended purposes unless noted in specific written exception beforehand.**

Warning: Actual conditions may vary from conditions shown on this drawing. Confirm all information in the field before proceeding with any work and notify the Architect in writing if a variation is discovered.

This drawing is not to be copied or transmitted in any form without the express written authorization of Blackney Hayes. All ideas and concepts depicted or suggested in this drawing are the property of Blackney Hayes.

Release		
Date	Comments	
04.21.2026	OWNER REVIEW	△

BH Job Number: 26-039

Scale: 1/8" = 1'-0"

Drawn By: Author

Checked By: Checker

Approved By: Approver

Sheet No.

A1.01

© Copyright 2026 Blackney Hayes

NOT FOR CONSTRUCTION